


DENSITY SCHEME: GROUND FLOOR PLAN

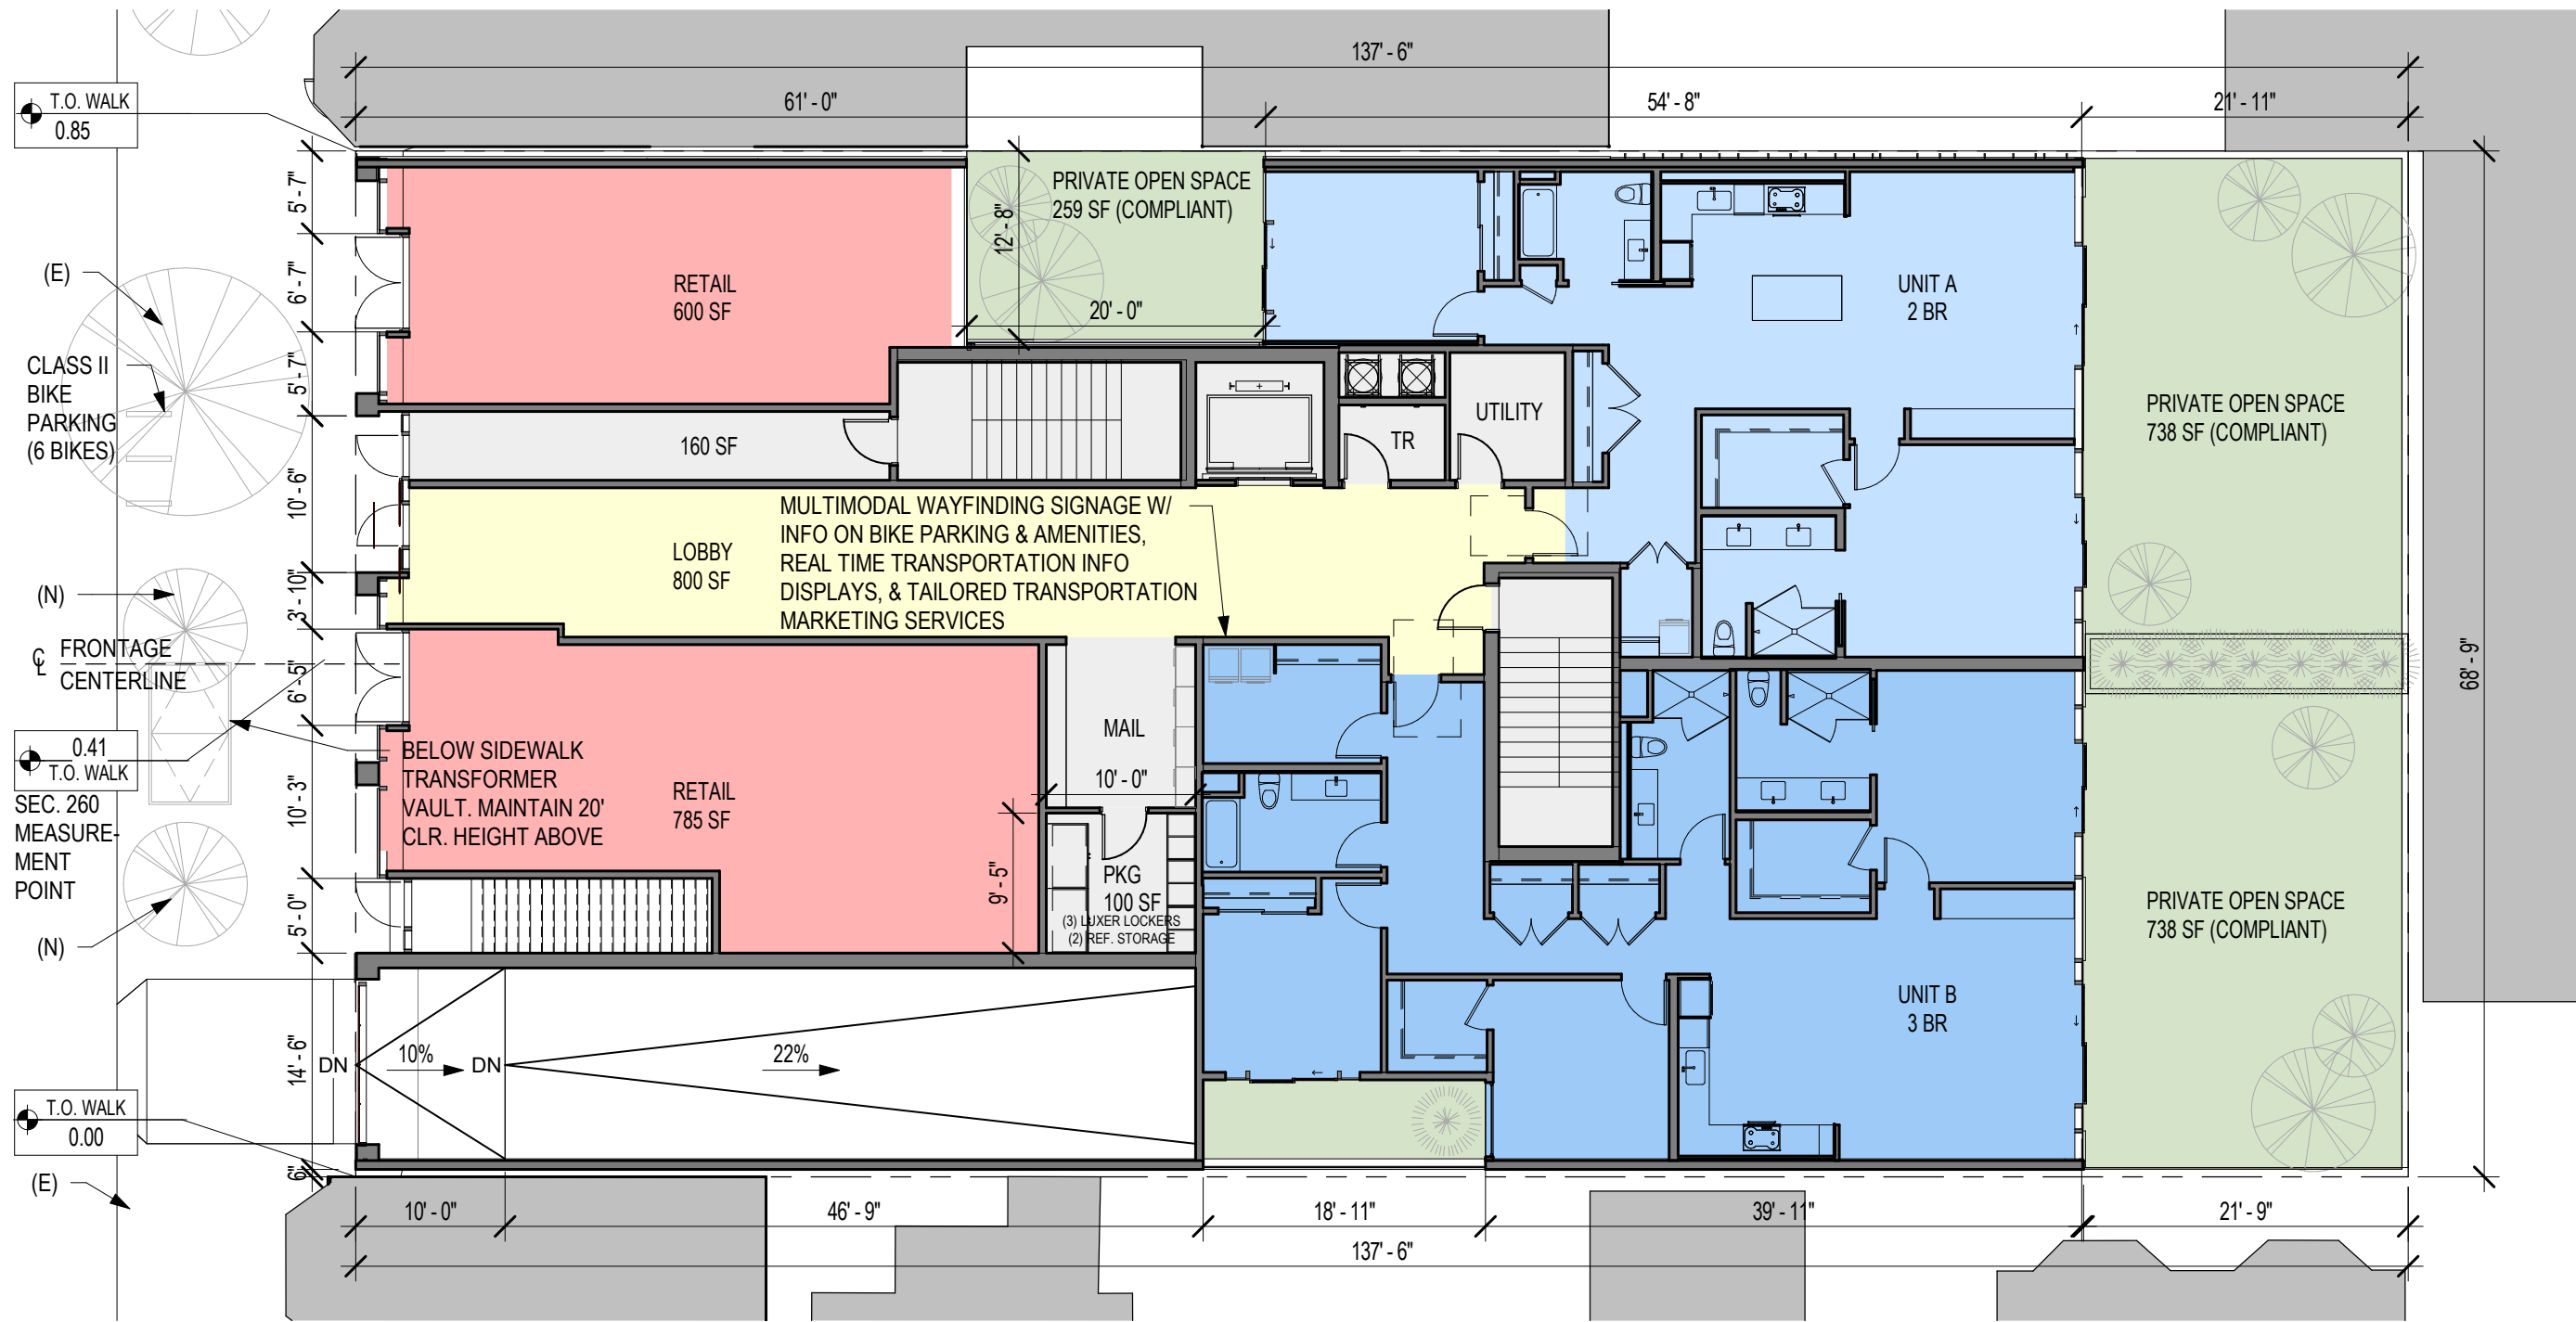

N
3/32" = 1'-0"